


**LEGEND**

- 6" & 8" EXISTING SEWER —
- 10" EXISTING SEWER —
- 12" to 18" EXISTING SEWER —
- FORCE MAIN - - -

14-2

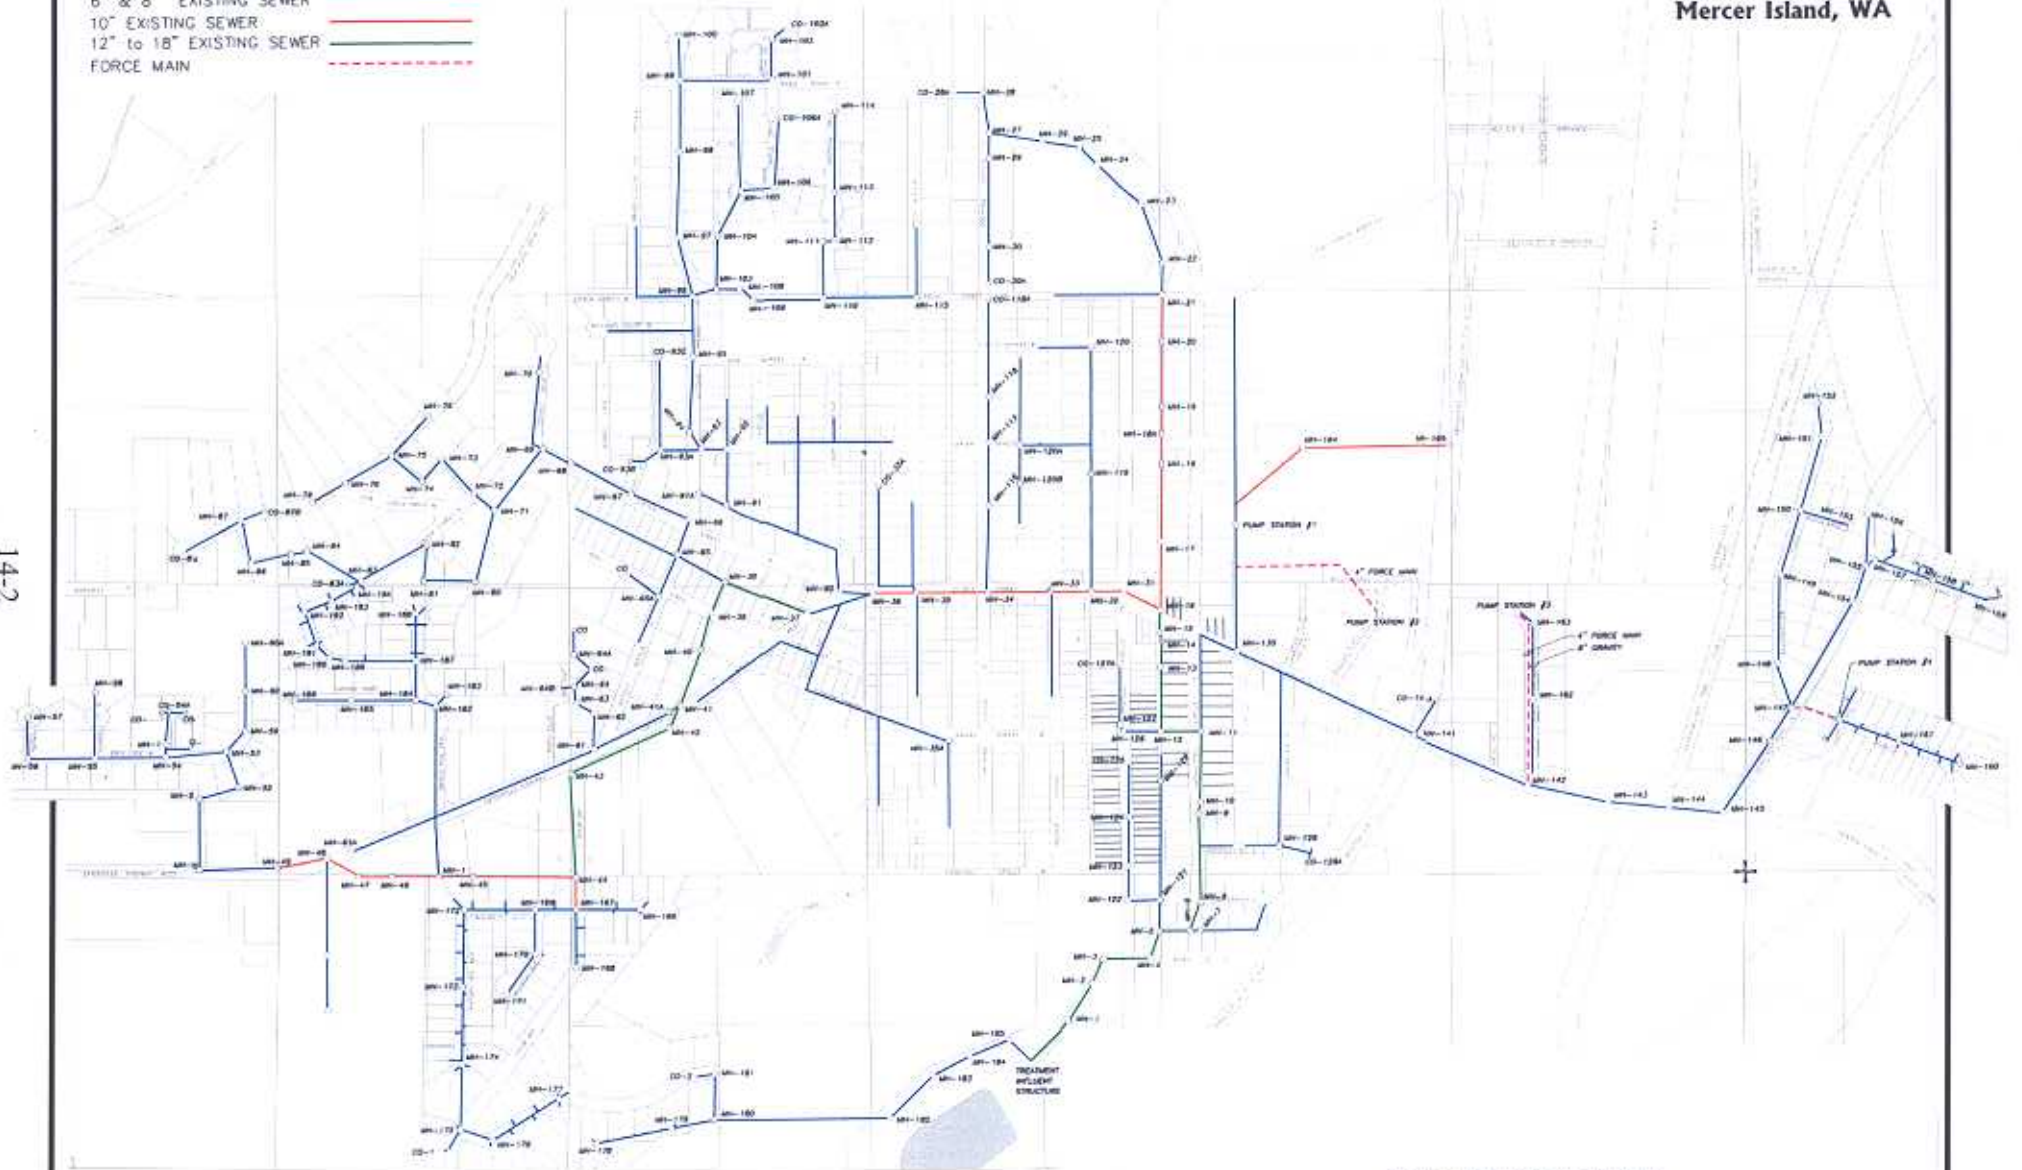

**WASTEWATER**  
**Collection – Treatment – Disposal**  
Figure 14-1